


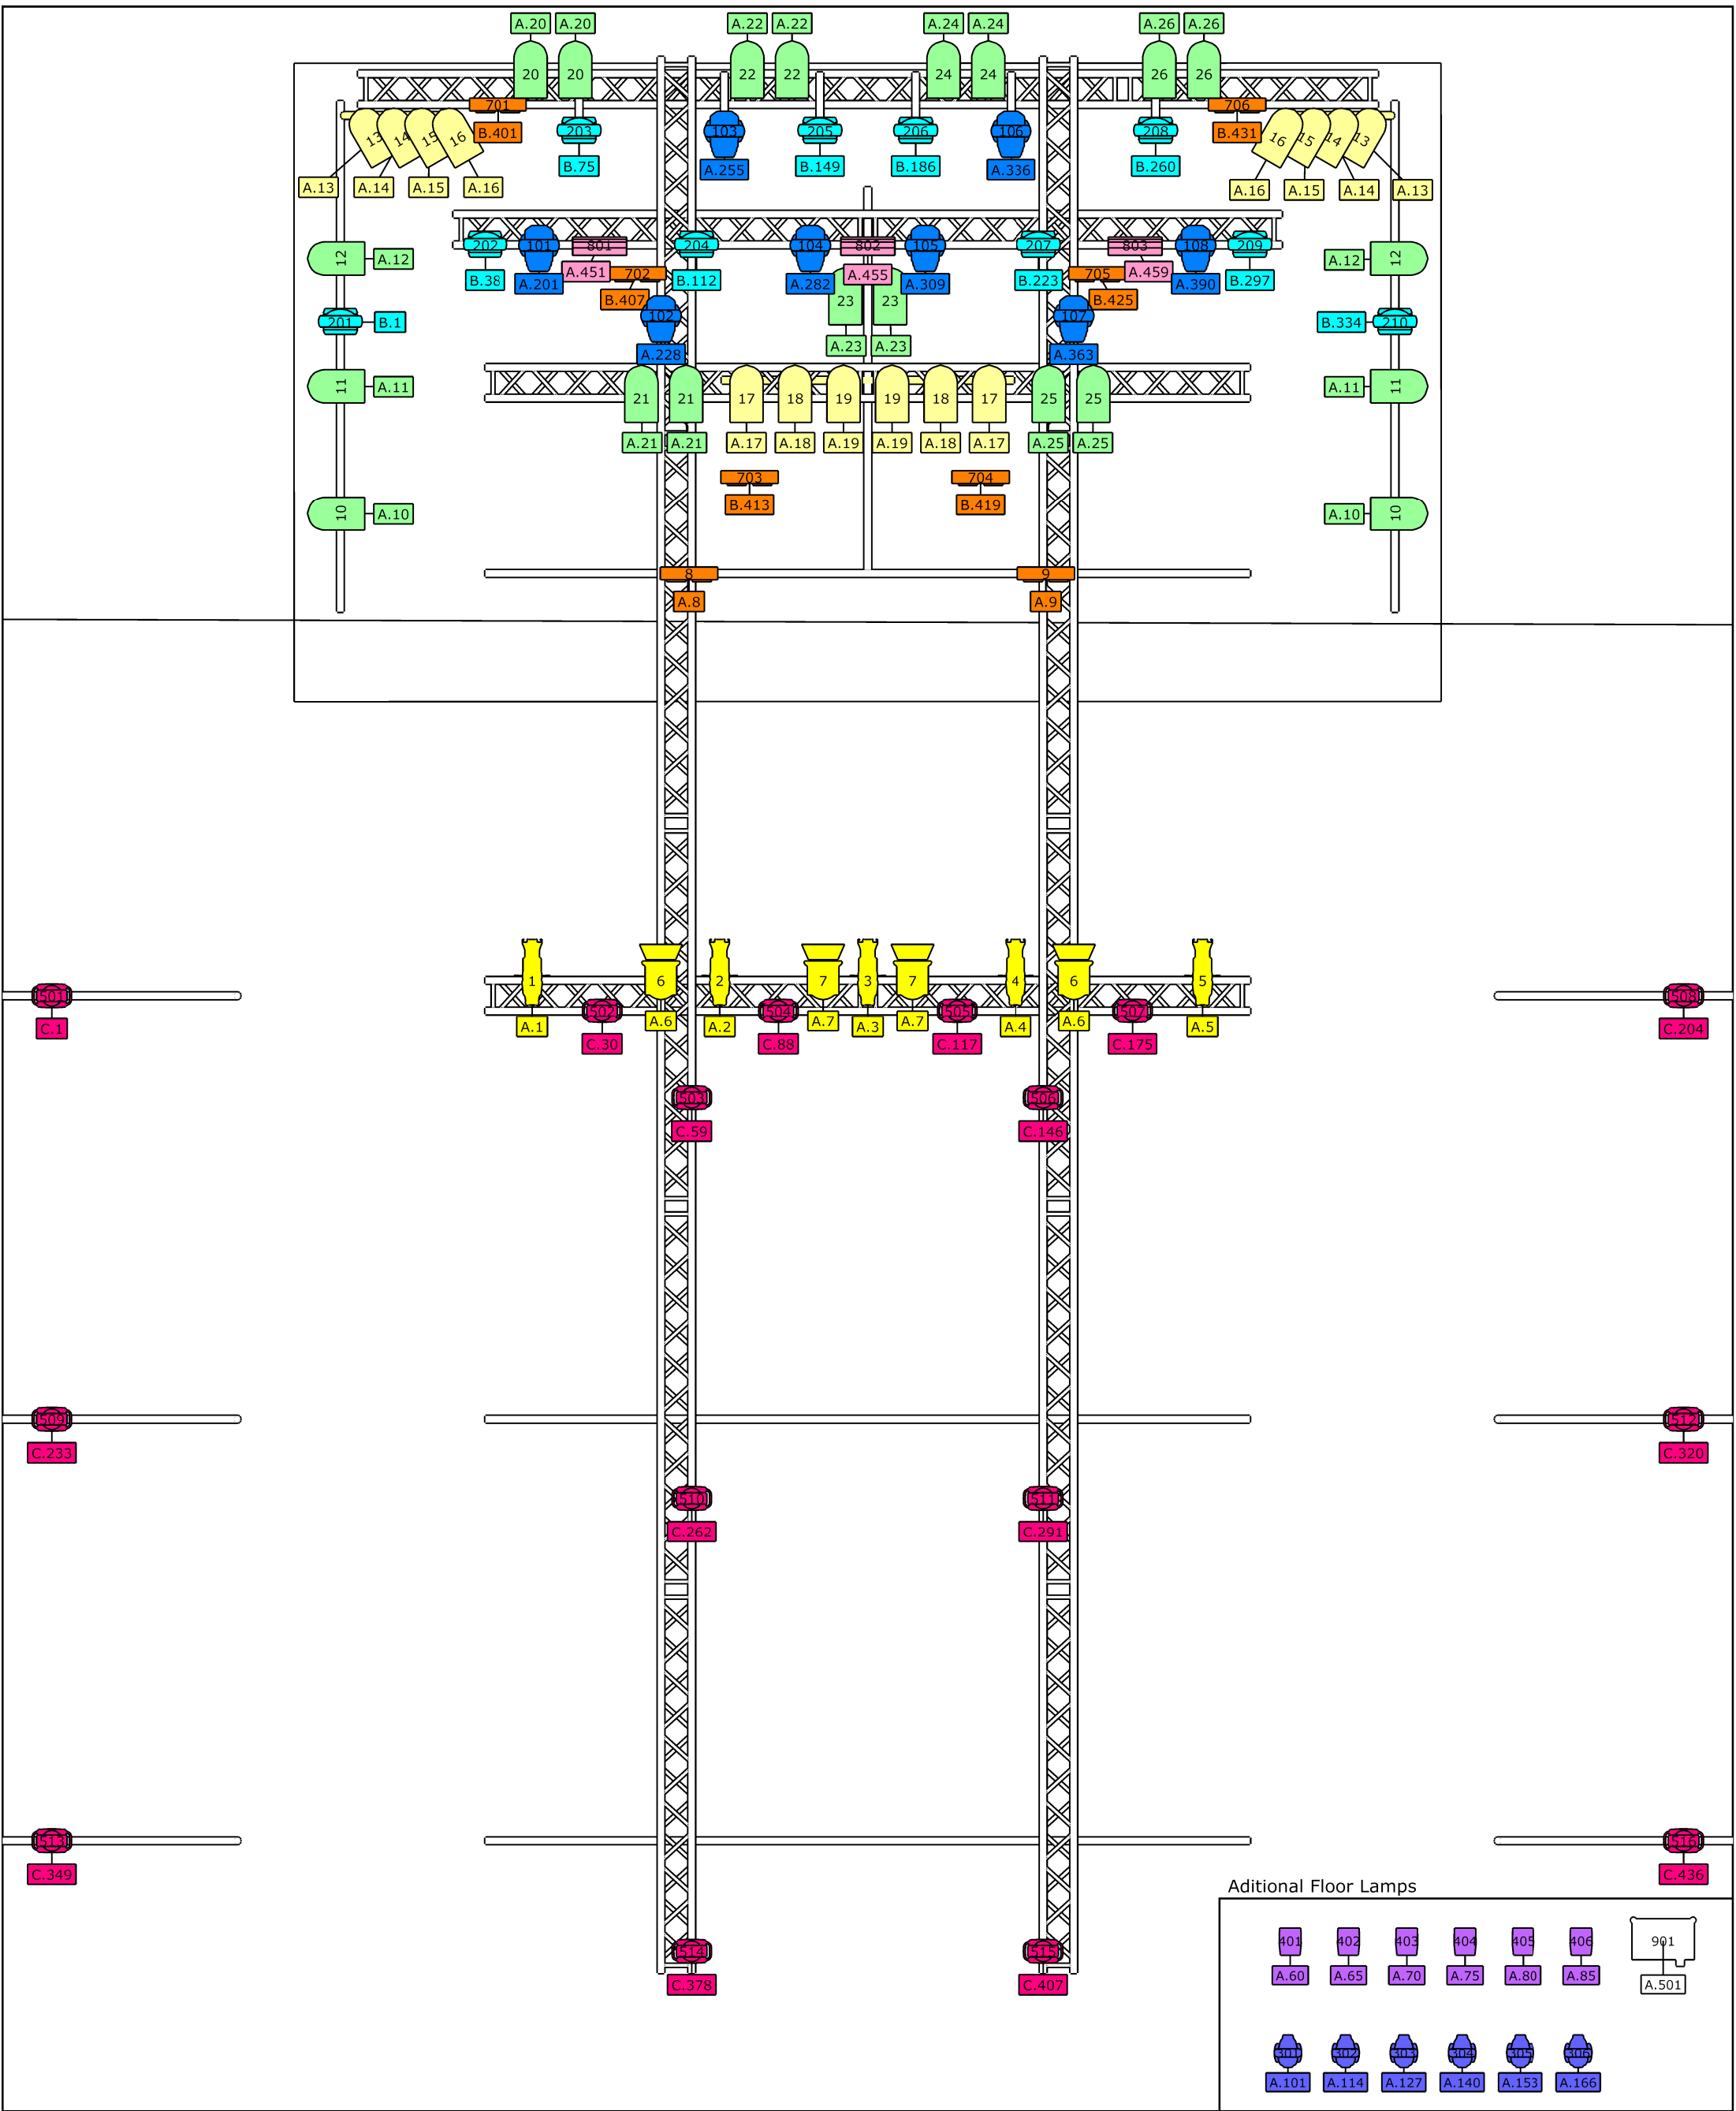

Symbol Schlüssel

Par 64 CP62 (20)	Robe Robin 600 LED Wash, Mode 5 (10)	Showtec Phantom 50 LED Spot, 13ch (6)	1000W Fresnel (4)	Tour-Hazer II A.501 (1)
Clay Paky Mini-B, Extended RGBW 16bit (16)	MAC Quantum Profile, 16-Bit Extended (8)	Ignition Studio Par Platinum, Mode 4 (6)	Atomic 3000, 4ch (3)	
Par 64 CP60 (14)	Luxibel B Blinded, 6ch (6)	Source Four 25° - 50° (5)	4-Lite Blinder, 1ch (2)	

Additional Floor Lamps

401 A.60	402 A.65	403 A.70	404 A.75	405 A.80	406 A.85	901 A.501
51001 A.101	51002 A.114	51003 A.127	51004 A.140	51005 A.153	51006 A.166	

Projekt Name Dachstock Reitschule		Main Light Plot DMX	
Standort Bern	Datum 2023		
Autor Sven Stalder	Version 3.1	Dateiname Dachstock 2023 v.3.1.c2p	