


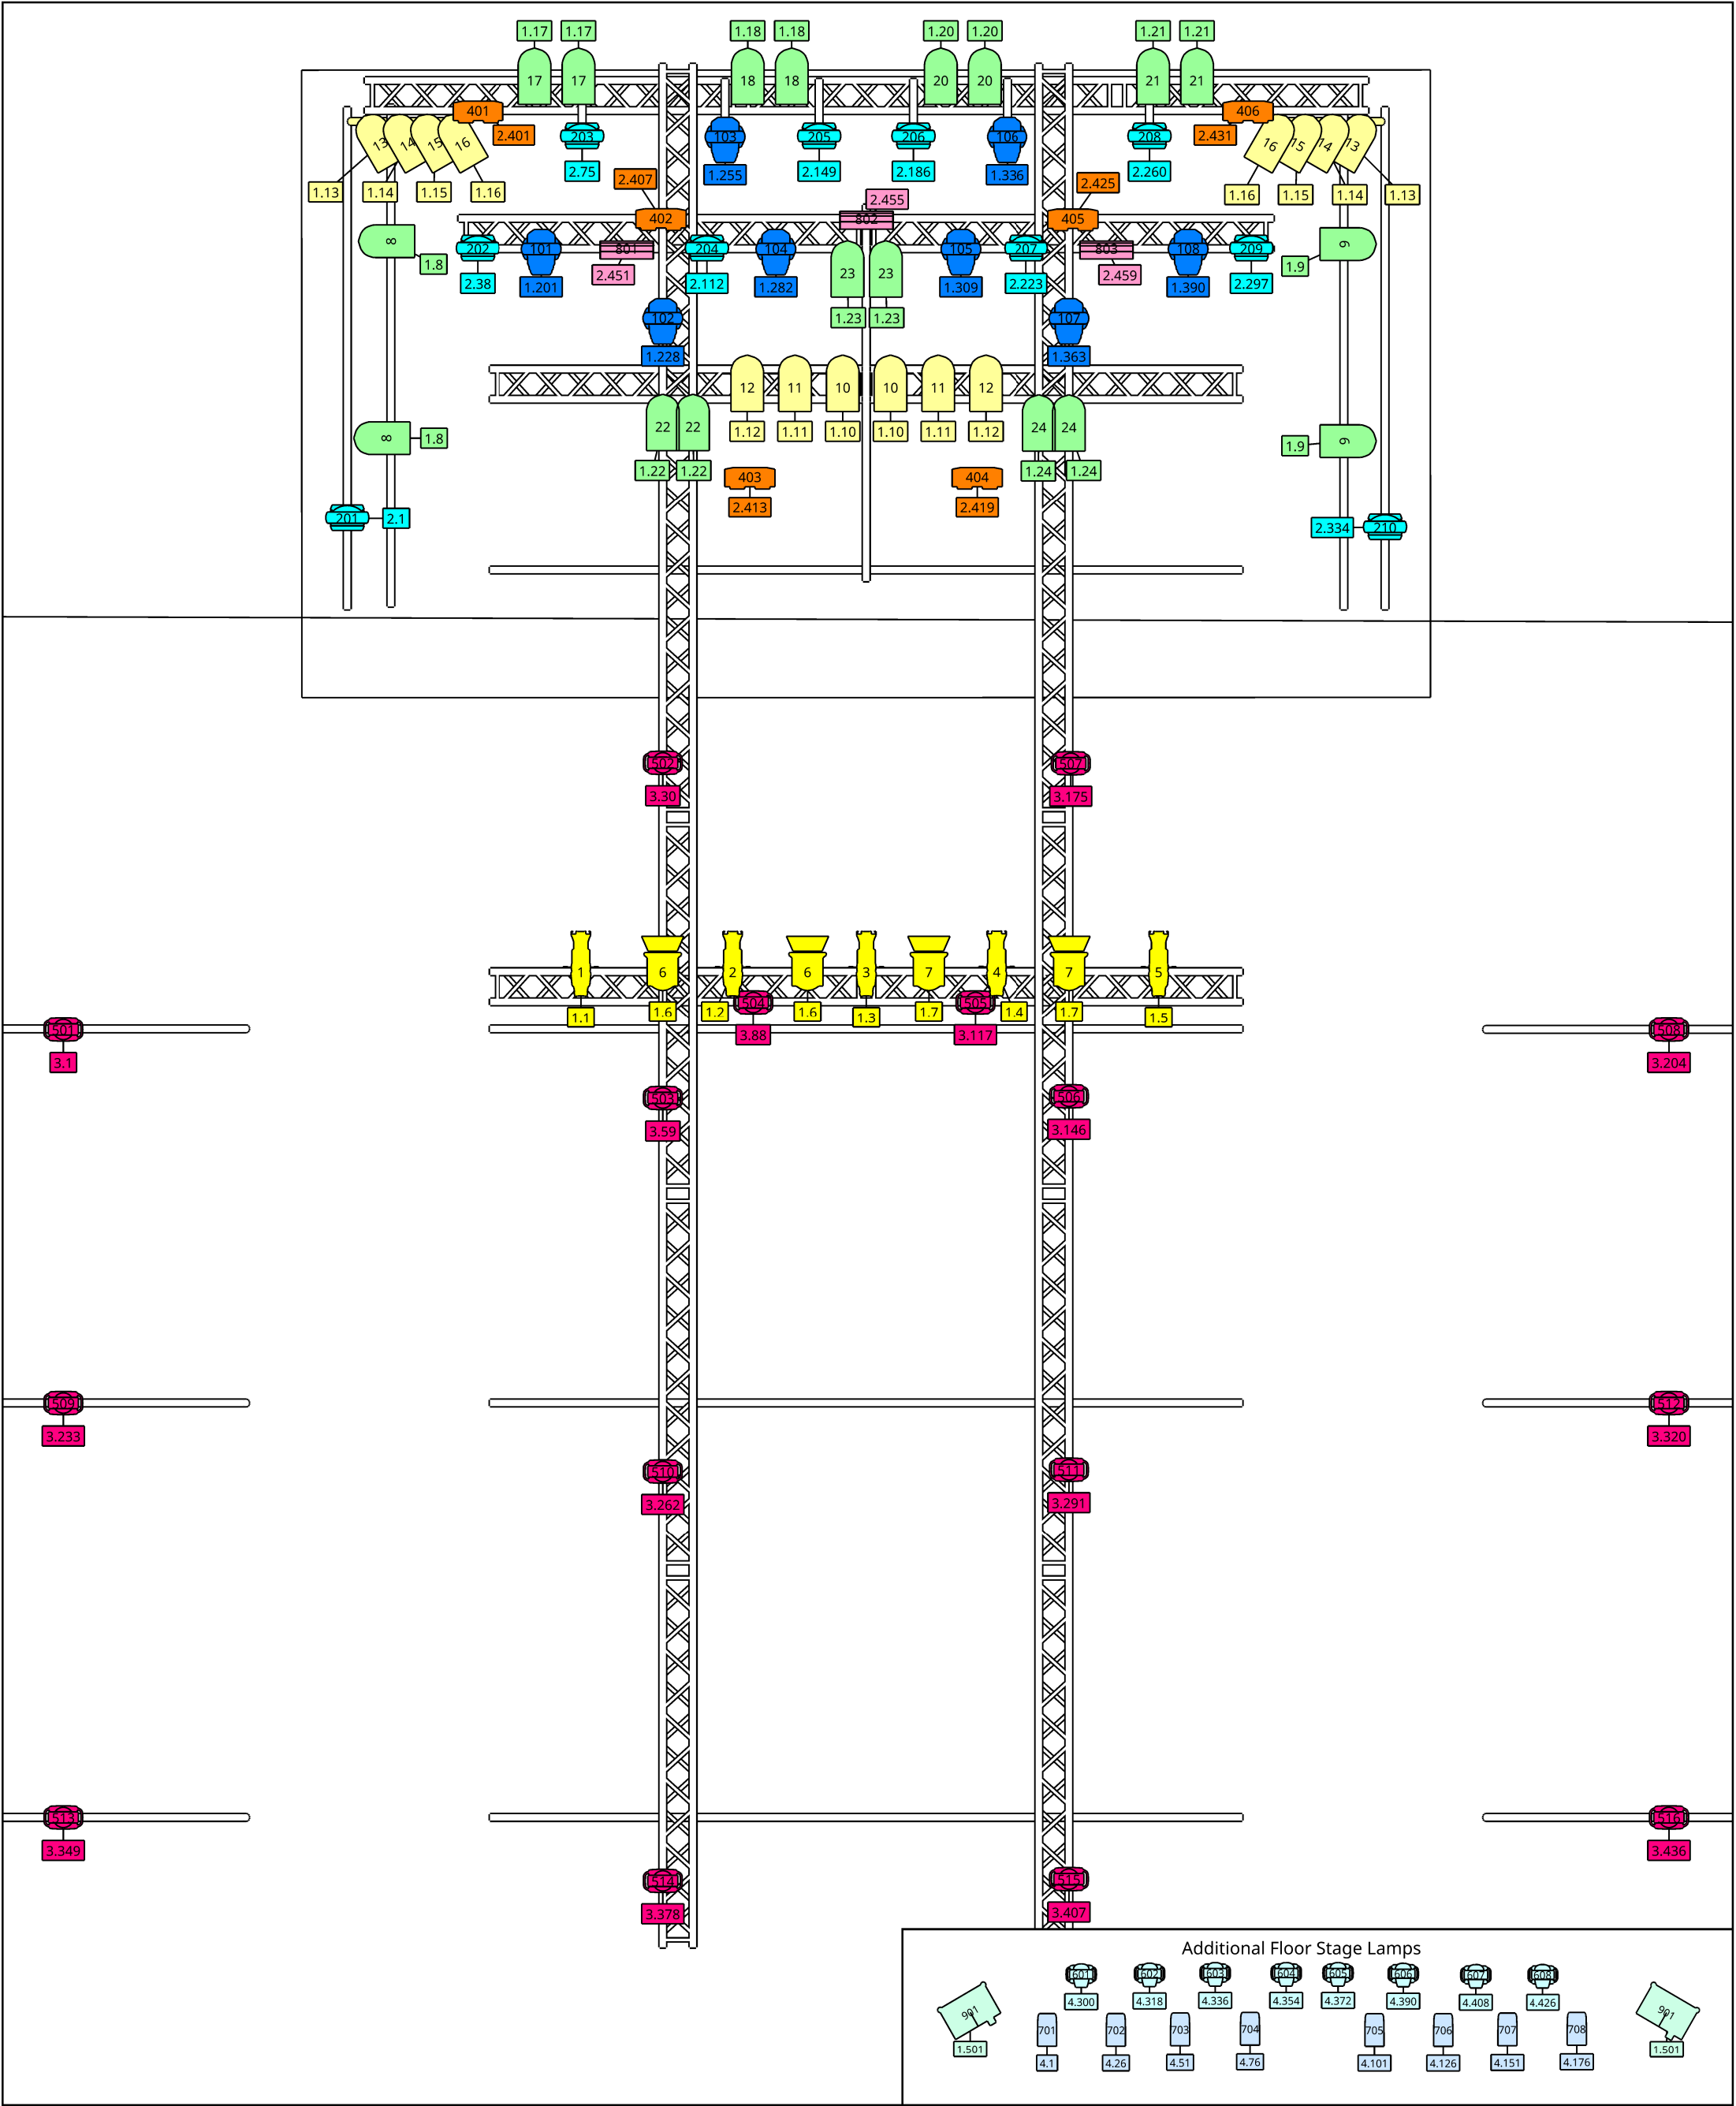

Symbol Schlüssel

	Clay Paky Mini-B Extended 16Bit Mode (16)		MAC Quantum Profile Extended Mode 16Bit (8)		B Blinded (6)		Atomic 3000 4Ch Mode (3)
	Par 64 (14)		Mini-B Spot 18Ch Mode (8)		Source Four 36° (5)		Tour-Hazer II (2)
	Robin 600 LEDWash Mode 5 (10)		Mini-B ParLED Aqua Extended RGBW 16bit Mode (8)		Theatre Projector 1000W Fresnel Professional (4)		Par 64 (18)

Projekt Name Dachstock Reitschule		Main Light Plot DMX	
Standort Bern	Datum 2025	Contact: technik@dachstock.ch	
Autor Sven, Update by Stuuinii	Version 2.4		